




**ELEVATION D**  
SCALE 1:50

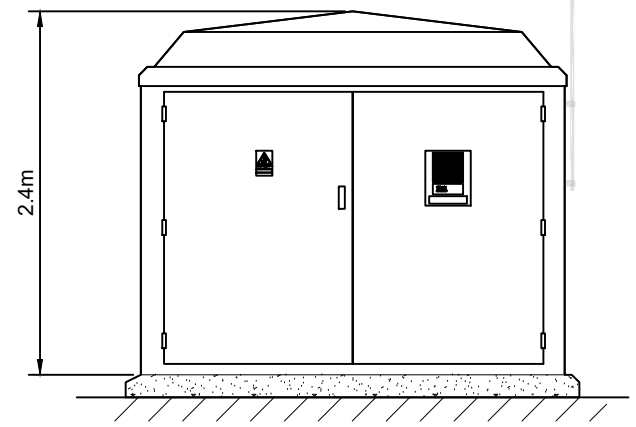

**ELEVATION A**  
SCALE 1:50

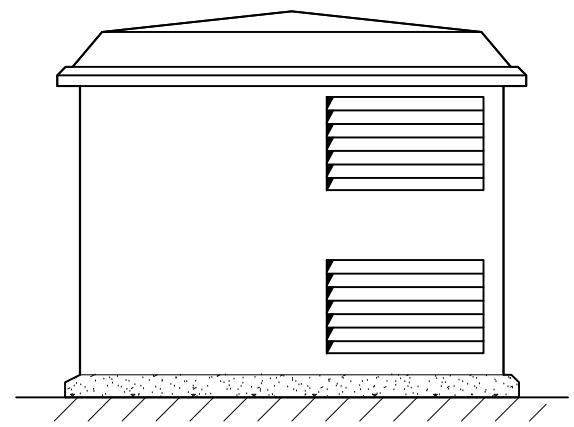

**ELEVATION B**  
SCALE 1:50

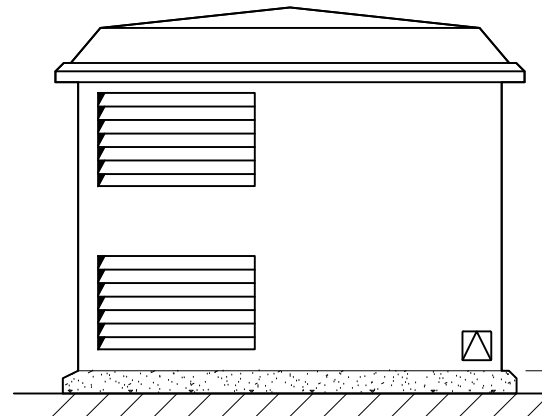


**ELEVATION C**  
SCALE 1:50

TOP OF FOUNDATION  
(MAX 0.15m ABOVE FGL)

FINISHED GROUND  
LEVEL (FGL)

- NOTES:**
1. ALL DIMENSIONS ARE IN METRES UNLESS OTHERWISE STATED.
  2. DETAILS SHOWN ARE TYPICAL AND SUBJECTED TO DETAILED DESIGN.
  3. ALL DIMENSIONS ARE APPROXIMATE AND SUBJECT TO DETAILED DESIGN.
  4. SUITABLE SAFETY SIGNAGE FOR HV ELECTRICAL INSTALLATION TO BE INSTALLED.

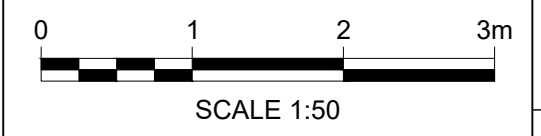

1	BM	MK	BS	2025-02-10	FIRST ISSUE
ISSUE	DRAWN	CHKD	APPD	DATE	REVISION NOTES
PURPOSE					COORDINATES
PLANNING					N/A
SCALE				@A3	DATUM
1:50					N/A
LAYOUT DRAWING					T-LAYOUT NO
N/A					N/A

**PROJECT TITLE**  
NORTHFLEET GREEN  
HYDROGEN FACILITY

**DRAWING TITLE**  
DNO SUBSTATION  
IN GRP ENCLOSURE

RES DRAWING NUMBER	REV
05135-RES-SUB-DR-PT-006	1

THIS DRAWING IS THE PROPERTY OF RENEWABLE ENERGY SYSTEMS LIMITED AND NO REPRODUCTION MAY BE MADE IN WHOLE OR IN PART WITHOUT PERMISSION

BEAUFORT COURT,  
 EGG FARM LANE,  
 KINGS LANGLEY,  
 HERTS WD4 8LR, UK  
 TEL +44 (0) 1923 299200  
 WWW.RES-GROUP.COM