



**TYPICAL PALISADE FENCE ELEVATION
(DOUBLE VEHICLE GATE)**

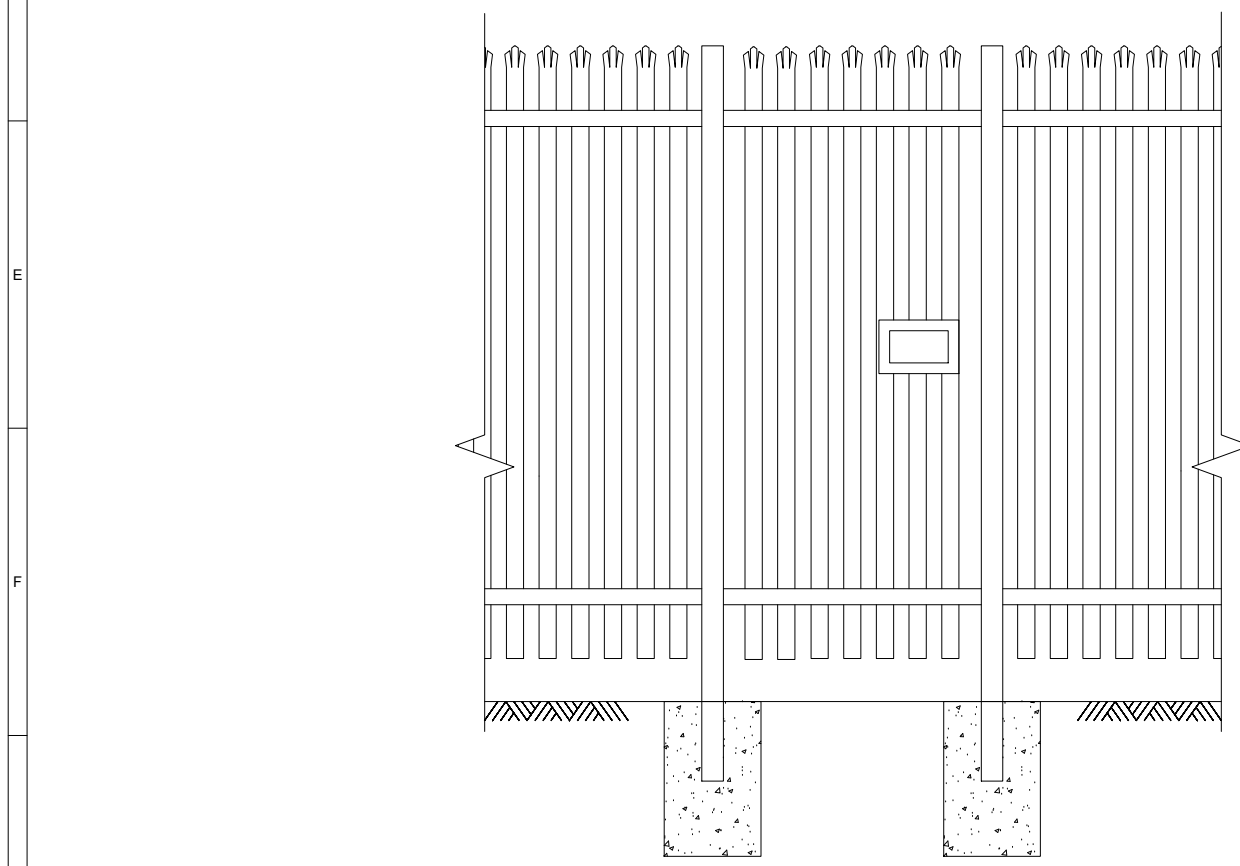

**TYPICAL ELEVATION
(PEDESTRIAN GATE)**

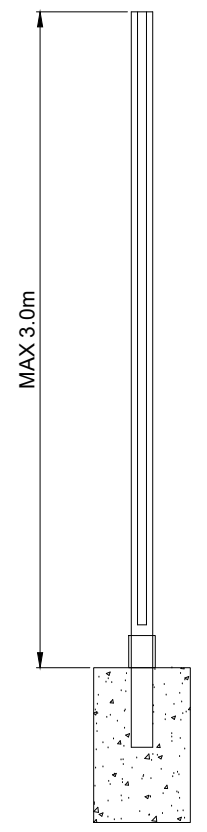

TYPICAL CROSS SECTION

- NOTES:**
1. ALL DIMENSIONS ARE IN METRES UNLESS NOTED OTHERWISE.
 2. SUITABLE SAFETY SIGNAGE TO BE INSTALLED ON GATES & FENCES
 3. FOUNDATIONS SUBJECT TO DETAILED DESIGN.

SHEET 1 OF 2



1	BM	BS	MK	2023-08-09	FIRST ISSUE
ISSUE	DRAWN	CHKD	APPD	DATE	REVISION NOTES
PURPOSE					COORDINATES
PLANNING					N/A
SCALE					DATUM
1:35 @A3					N/A
LAYOUT DRAWING					T-LAYOUT NO
N/A					N/A

PROJECT TITLE
**NORTHFLEET GREEN
HYDROGEN FACILITY**


DRAWING TITLE
**TYPICAL SECURITY
FENCE DETAILS**

RES DRAWING NUMBER
05135-RES-SEC-DR-PT-001


REV
0

THIS DRAWING IS THE PROPERTY OF RENEWABLE ENERGY SYSTEMS LIMITED AND NO REPRODUCTION MAY BE MADE IN WHOLE OR IN PART WITHOUT PERMISSION

BEAUFORT COURT,
EGG FARM LANE,
KINGS LANGLEY,
HERTS WD4 8LR, UK
TEL +44 (0) 1923 299200
WWW.RES-GROUP.COM

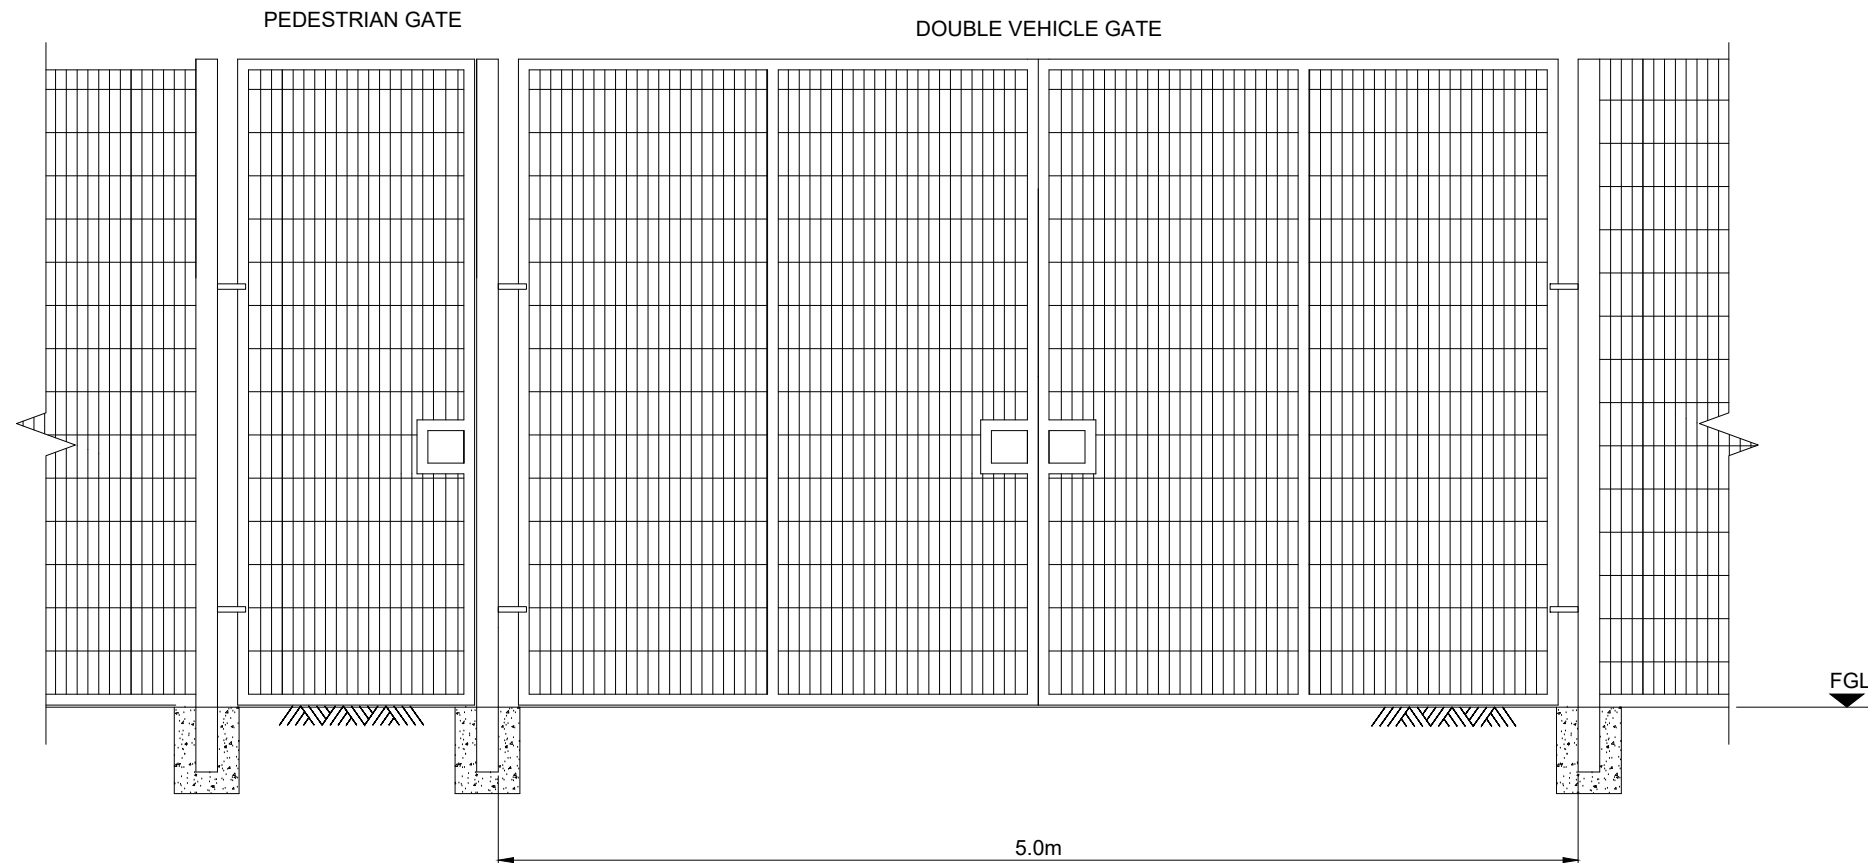

TYPICAL WELD MESH FENCE ELEVATION

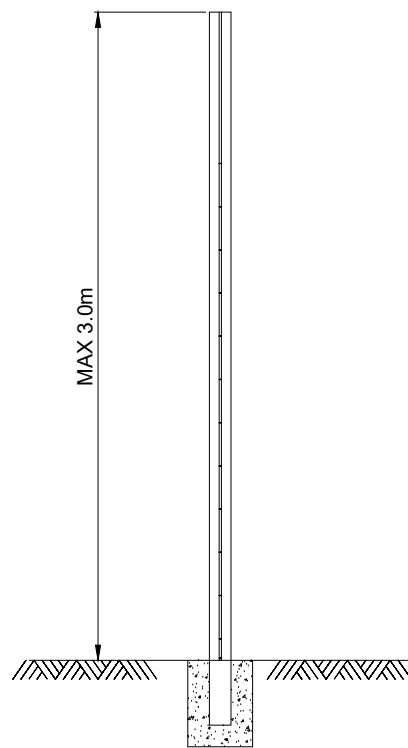


TYPICAL CROSS SECTION

NOTES:

1. ALL DIMENSIONS ARE IN METRES UNLESS NOTED OTHERWISE.
2. SUITABLE SAFETY SIGNAGE TO BE INSTALLED ON GATES & FENCES
3. FOUNDATIONS SUBJECT TO DETAILED DESIGN.

SHEET 2 OF 2

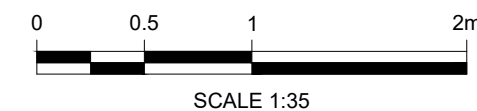

1	BM	BS	MK	2023-08-09	FIRST ISSUE
ISSUE	DRAWN	CHKD	APPD	DATE	REVISION NOTES
PURPOSE					COORDINATES
PLANNING					N/A
SCALE					DATUM
1:35 @A3					N/A
LAYOUT DRAWING					T-LAYOUT NO
N/A					N/A

PROJECT TITLE
NORTHFLEET GREEN
HYDROGEN FACILITY

DRAWING TITLE
TYPICAL SECURITY
FENCE DETAILS

RES DRAWING NUMBER
05135-RES-SEC-DR-PT-001

REV
1

THIS DRAWING IS THE PROPERTY OF RENEWABLE ENERGY SYSTEMS LIMITED AND NO REPRODUCTION MAY BE MADE IN WHOLE OR IN PART WITHOUT PERMISSION



BEAUFORT COURT,
EGG FARM LANE,
KINGS LANGLEY,
HERTS WD4 8LR, UK
TEL +44 (0) 1923 299200
WWW.RES-GROUP.COM