



VIEW LOOKING WEST

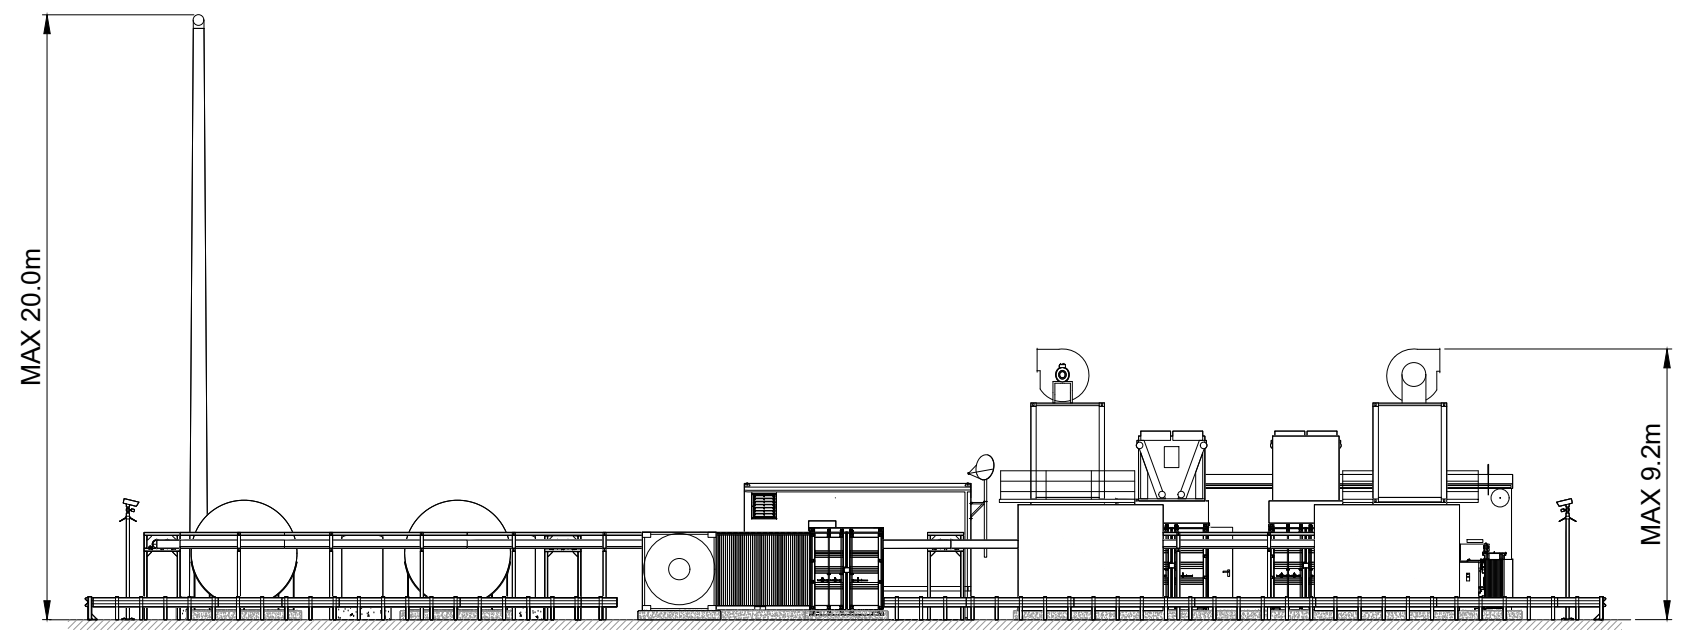

VIEW LOOKING WEST  
(SHOWN WITHOUT FENCE FOR CLARITY)

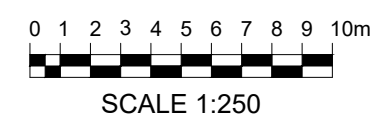

- NOTES:
1. ALL DIMENSIONS ARE IN METRES UNLESS OTHERWISE STATED.
  2. DETAILS SHOWN ARE INDICATIVE AND SUBJECT TO FINAL DESIGN.
  3. ALL DIMENSIONS ARE MAXIMUM ANTICIPATED AND SUBJECT TO DETAILED DESIGN.

1	BM	CA	BS	2023-09-01	FIRST ISSUE
ISSUE	DRAWN	CHKD	APPD	DATE	REVISION NOTES
PURPOSE					COORDINATES
PLANNING					OSGB 1936
SCALE					DATUM
1:250 @A3					N/A
LAYOUT DRAWING					T-LAYOUT NO
N/A					N/A
PROJECT TITLE					
NORTHFLEET GREEN HYDROGEN FACILITY					
DRAWING TITLE					
ELEVATION VIEW - WEST INFRASTRUCTURE LAYOUT					
RES DRAWING NUMBER					REV
05135-RES-PRO-DR-PT-003					1
THIS DRAWING IS THE PROPERTY OF RENEWABLE ENERGY SYSTEMS LIMITED AND NO REPRODUCTION MAY BE MADE IN WHOLE OR IN PART WITHOUT PERMISSION					
				BEAUFORT COURT, EGG FARM LANE, KINGS LANGLEY, HERTS WD4 8LR, UK TEL +44 (0) 1923 299200 WWW.RES-GROUP.COM	