



NOTES:


1. ALL DIMENSIONS ARE IN METRES UNLESS OTHERWISE STATED.
2. DETAILS SHOWN ARE INDICATIVE AND SUBJECT TO FINAL DESIGN.
3. ALL DIMENSIONS ARE APPROXIMATE AND SUBJECT TO DETAILED DESIGN.
4. NUMBER, SIZE AND LOCATION OF DOORS AND WINDOWS ARE INDICATIVE ONLY.

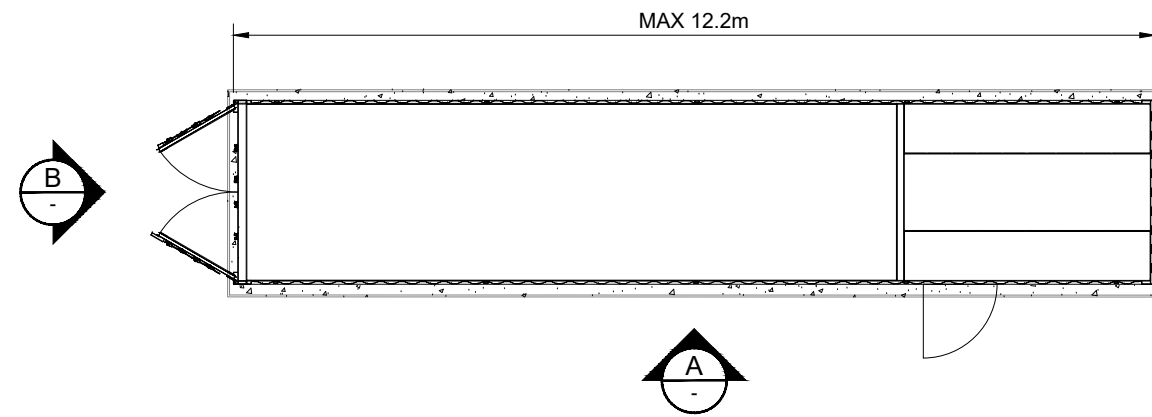

PLAN
SCALE 1:100

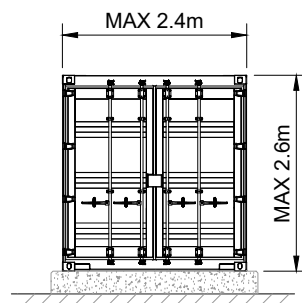


ELEVATION B
SCALE 1:100

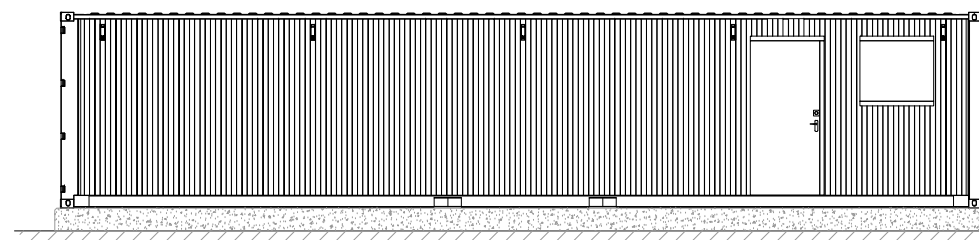

ELEVATION A
SCALE 1:100

TOP OF FOUNDATION
(MAX 0.5m ABOVE FGL)

FINISHED GROUND LEVEL
(FGL)

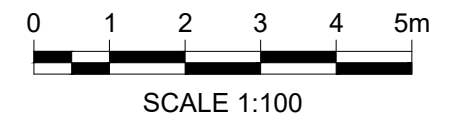

1	BM	BS	MK	2023-08-09	FIRST ISSUE
ISSUE	DRAWN	CHKD	APPD	DATE	REVISION NOTES
PURPOSE					COORDINATES
PLANNING					N/A
SCALE					DATUM
AS SHOWN @A3					N/A
LAYOUT DRAWING					T-LAYOUT NO
N/A					N/A

PROJECT TITLE
**NORTHFLEET GREEN
HYDROGEN FACILITY**

DRAWING TITLE
**OFFICE & SPARES
CONTAINER**

RES DRAWING NUMBER	REV
05135-RES-HYD-DR-PT-009	1

THIS DRAWING IS THE PROPERTY OF RENEWABLE ENERGY SYSTEMS LIMITED AND NO REPRODUCTION MAY BE MADE IN WHOLE OR IN PART WITHOUT PERMISSION



BEAUFORT COURT,
EGG FARM LANE,
KINGS LANGLEY,
HERTS WD4 8LR, UK
TEL +44 (0) 1923 299200
WWW.RES-GROUP.COM