



**PLAN**  
SCALE 1:100

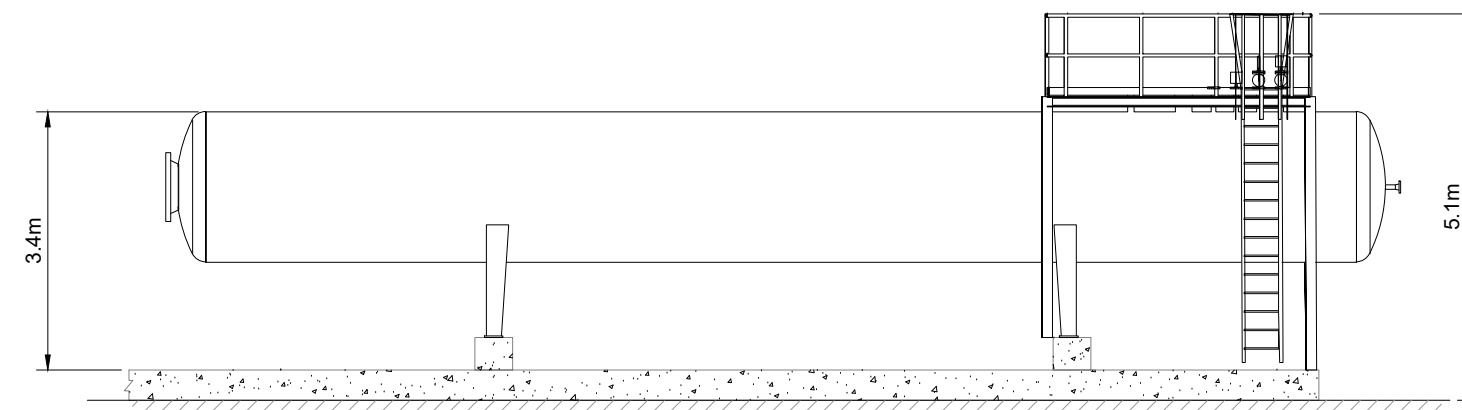


**ELEVATION A**  
SCALE 1:100

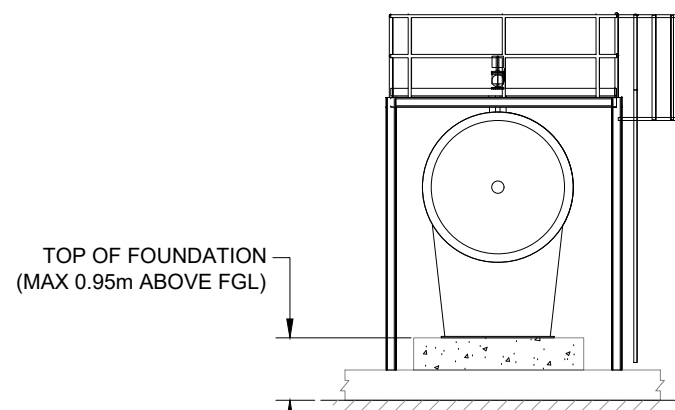

**ELEVATION B**  
SCALE 1:100

**NOTES:**

1. ALL DIMENSIONS ARE IN METRES UNLESS OTHERWISE STATED.
2. DETAILS SHOWN ARE INDICATIVE AND SUBJECT TO FINAL DESIGN.
3. ALL DIMENSIONS ARE APPROXIMATE AND SUBJECT TO DETAILED DESIGN.
4. SMALLER TANKS WITH SAME RESULTANT VOLUME COULD BE UTILISED.

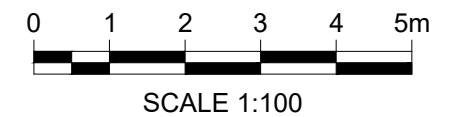

2	BM	MK	BS	2025-02-10	UPDATED STORAGE TANK DETAILS
1	BM	BS	MK	2023-08-09	FIRST ISSUE
ISSUE	DRAWN	CHKD	APPD	DATE	REVISION NOTES
PURPOSE					COORDINATES
PLANNING					N/A
SCALE					DATUM
AS SHOWN @A3					N/A
LAYOUT DRAWING					T-LAYOUT NO
N/A					N/A

PROJECT TITLE  
**NORTHFLEET GREEN  
HYDROGEN FACILITY**

DRAWING TITLE  
**HYDROGEN STORAGE  
TANK**

RES DRAWING NUMBER	REV
<b>05135-RES-HYD-DR-PT-002</b>	<b>2</b>

THIS DRAWING IS THE PROPERTY OF RENEWABLE ENERGY SYSTEMS LIMITED AND NO REPRODUCTION MAY BE MADE IN WHOLE OR IN PART WITHOUT PERMISSION



BEAUFORT COURT,  
EGG FARM LANE,  
KINGS LANGLEY,  
HERTS WD4 8LR, UK  
TEL +44 (0) 1923 299200  
WWW.RES-GROUP.COM