


© CROWN COPYRIGHT, ALL RIGHTS RESERVED.
2025 LICENCE NUMBER 0100031673.

KEY:
 DEVELOPMENT BOUNDARY
 (OUTSIDE EDGE OF LINE DENOTES BOUNDARY)




KEY PLAN - NOT TO SCALE

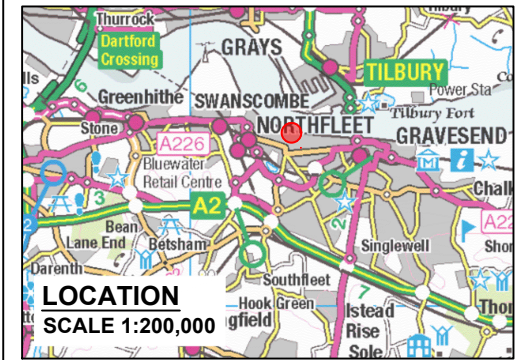

LOCATION
SCALE 1:200,000

5	BM	BS	CA	2025-01-31	UPDATED BOUNDARY
4	BM	DC	IB	2024-08-02	UPDATED DEVELOPMENT BOUNDARY
3	BM	CA	BS	2023-09-01	ADDED SCALE BAR
2	BM	BS	PB	2023-08-16	UPDATED DEVELOPMENT BOUNDARY
ISSUE DRAWN		CHKD	APPD	DATE	REVISION NOTES
PURPOSE				COORDINATES	
PLANNING				OSGB 1936	
SCALE			DATUM		
1:2,500 @A3			N/A		
LAYOUT DRAWING			T-LAYOUT NO		
N/A			N/A		
PROJECT TITLE					
NORTHFLEET GREEN HYDROGEN FACILITY					
DRAWING TITLE					
SITE LOCATION PLAN					

RES DRAWING NUMBER		REV
05135-RES-LAY-DR-PT-001		5
THIS DRAWING IS THE PROPERTY OF RENEWABLE ENERGY SYSTEMS LIMITED AND NO REPRODUCTION MAY BE MADE IN WHOLE OR IN PART WITHOUT PERMISSION		

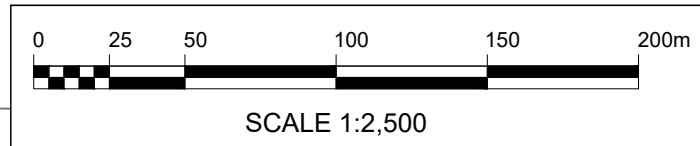

res
 BEAUFORT COURT,
 EGG FARM LANE,
 KINGS LANGLEY,
 HERTS WD4 8LR, UK
 TEL +44 (0) 1923 299200
 WWW.RES-GROUP.COM