


VIEW LOOKING NORTH



VIEW LOOKING NORTH

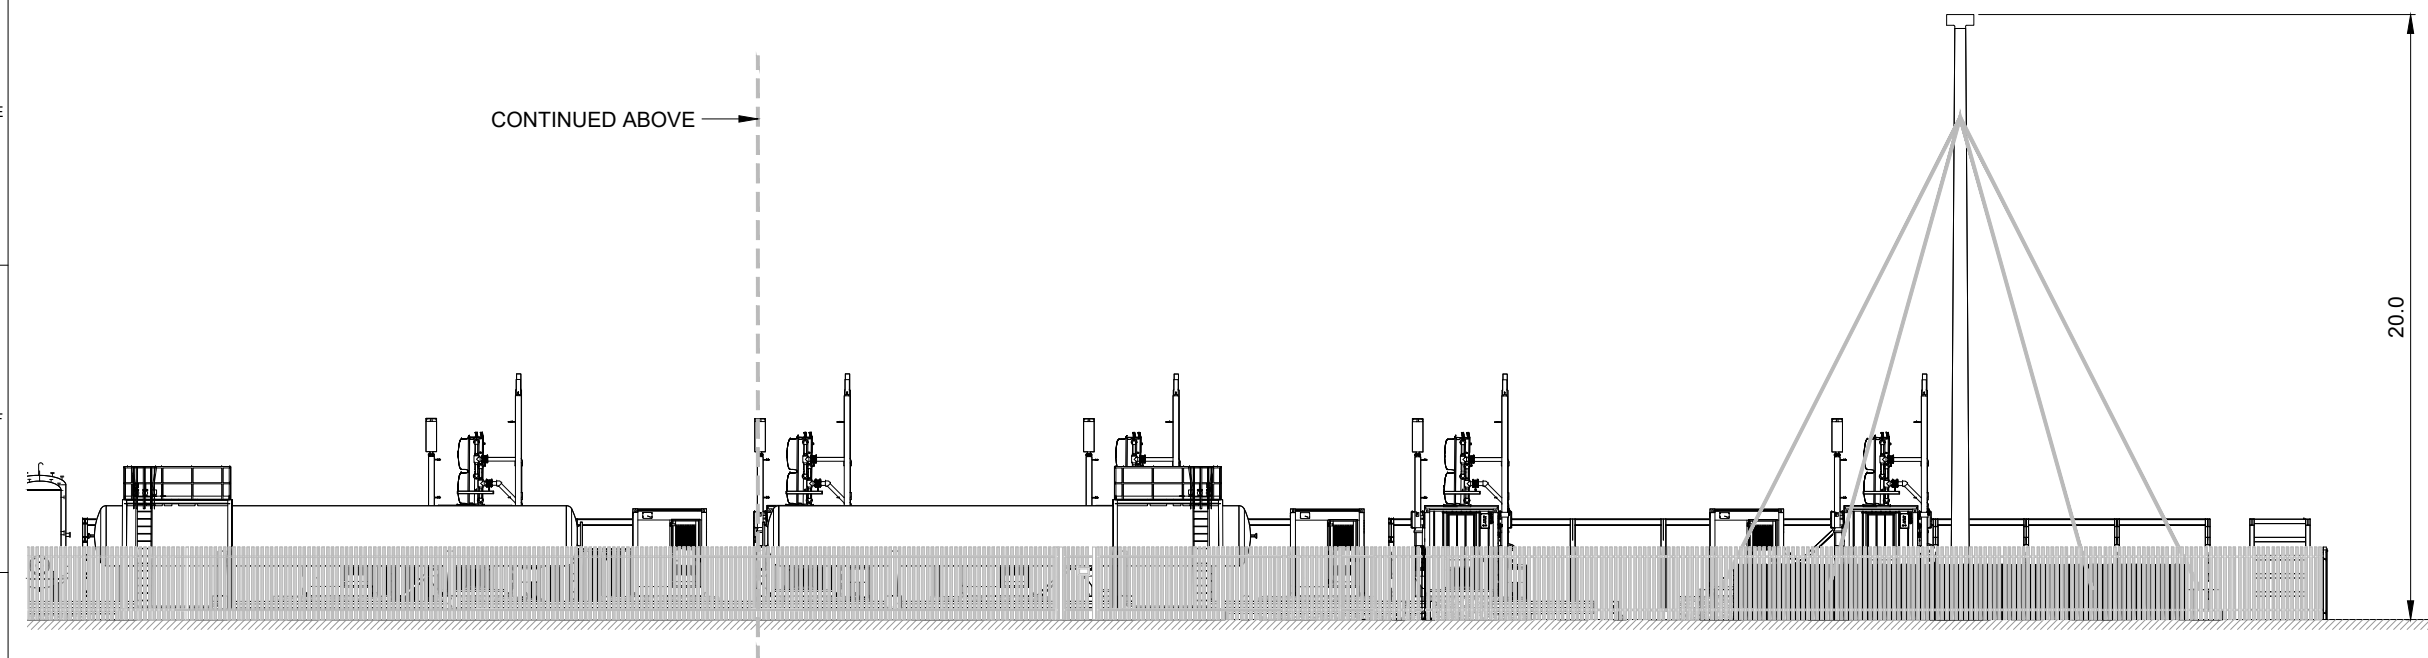

- NOTES:
1. ALL DIMENSIONS ARE IN METRES UNLESS OTHERWISE STATED.
 2. DETAILS SHOWN ARE INDICATIVE AND SUBJECT TO FINAL DESIGN.
 3. ALL DIMENSIONS ARE MAXIMUM ANTICIPATED AND SUBJECT TO DETAILED DESIGN.

SHEET 1 OF 2

ISSUE	DRAWN	CHKD	APPD	DATE	REVISION NOTES
4	BM	MK	BS	2025-02-10	UPDATED ELEVATION VIEW
3	BM	CA	BS	2023-09-01	CHANGED DRAWING APPROVER
2	BM	CA	CA	2023-09-01	ADDED SCALE BAR, CHANGED TITLE AND DELETED SHEETS 2-4
1	BM	BS	MK	2023-08-15	FIRST ISSUE

PURPOSE		COORDINATES	
PLANNING		OSGB 1936	
SCALE	DATUM		
1:250 @A3	N/A		
LAYOUT DRAWING	T-LAYOUT NO		
N/A	N/A		

PROJECT TITLE
**NORTHFLEET GREEN
 HYDROGEN FACILITY**


DRAWING TITLE
**ELEVATION VIEW - NORTH
 INFRASTRUCTURE LAYOUT**

RES DRAWING NUMBER	REV
05135-RES-PRO-DR-PT-002	4

THIS DRAWING IS THE PROPERTY OF RENEWABLE ENERGY SYSTEMS LIMITED AND NO REPRODUCTION MAY BE MADE IN WHOLE OR IN PART WITHOUT PERMISSION



BEAUFORT COURT,
 EGG FARM LANE,
 KINGS LANGLEY,
 HERTS WD4 8LR, UK
 TEL +44 (0) 1923 299200
 WWW.RES-GROUP.COM

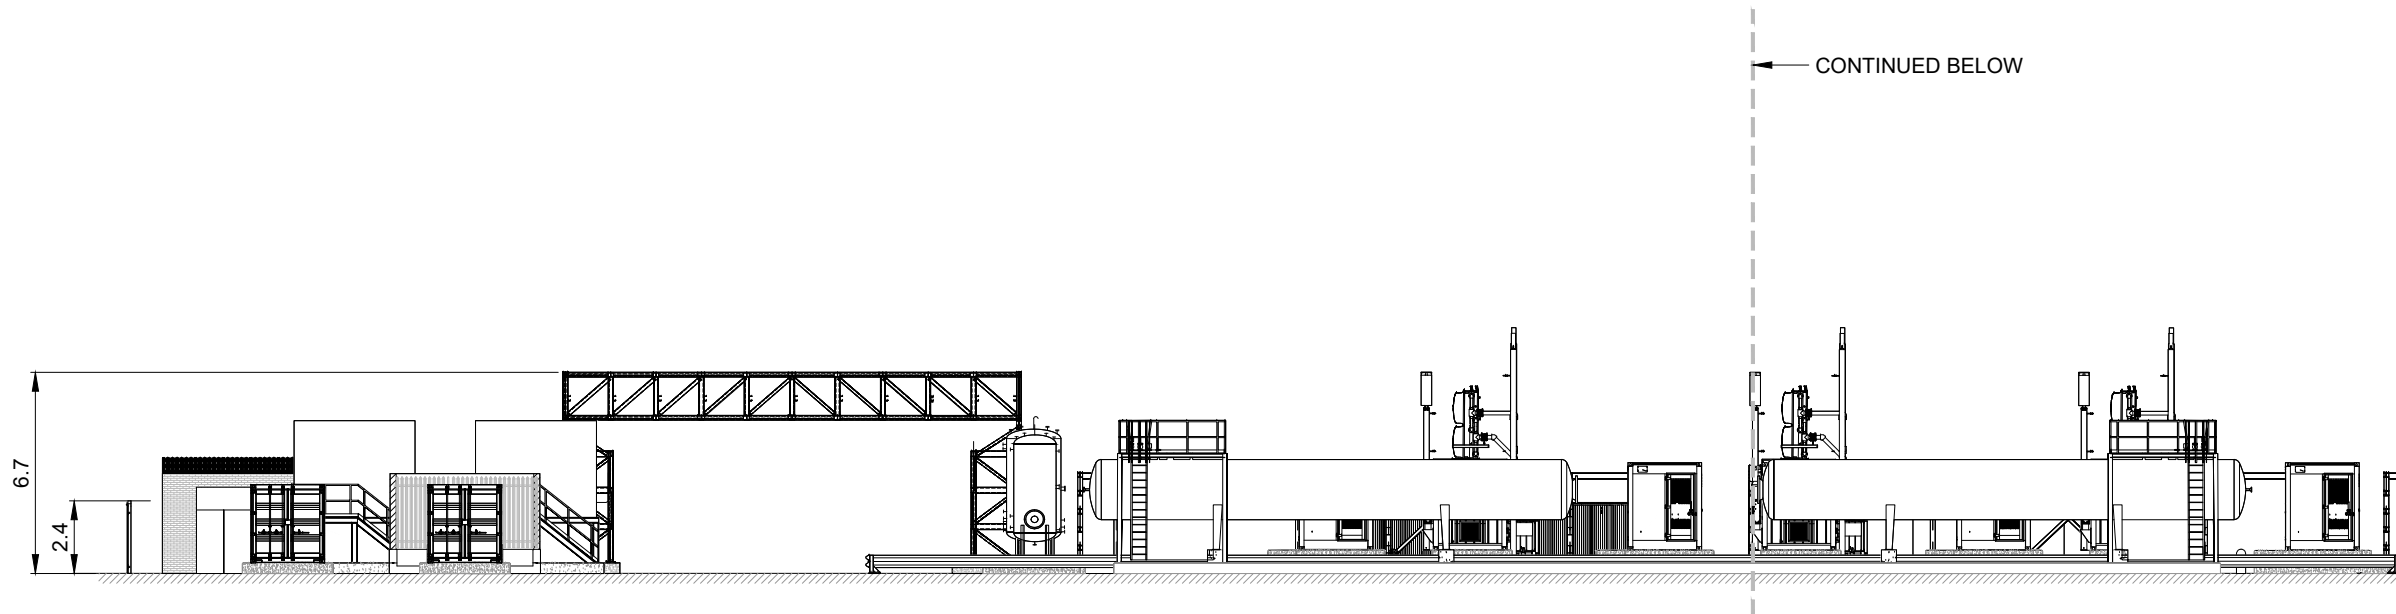


VIEW LOOKING NORTH
(SHOWN WITHOUT FENCE FOR CLARITY)

NOTES:

1. ALL DIMENSIONS ARE IN METRES UNLESS OTHERWISE STATED.
2. DETAILS SHOWN ARE INDICATIVE AND SUBJECT TO FINAL DESIGN.
3. ALL DIMENSIONS ARE MAXIMUM ANTICIPATED AND SUBJECT TO DETAILED DESIGN.

SHEET 2 OF 2

CONTINUED ABOVE →

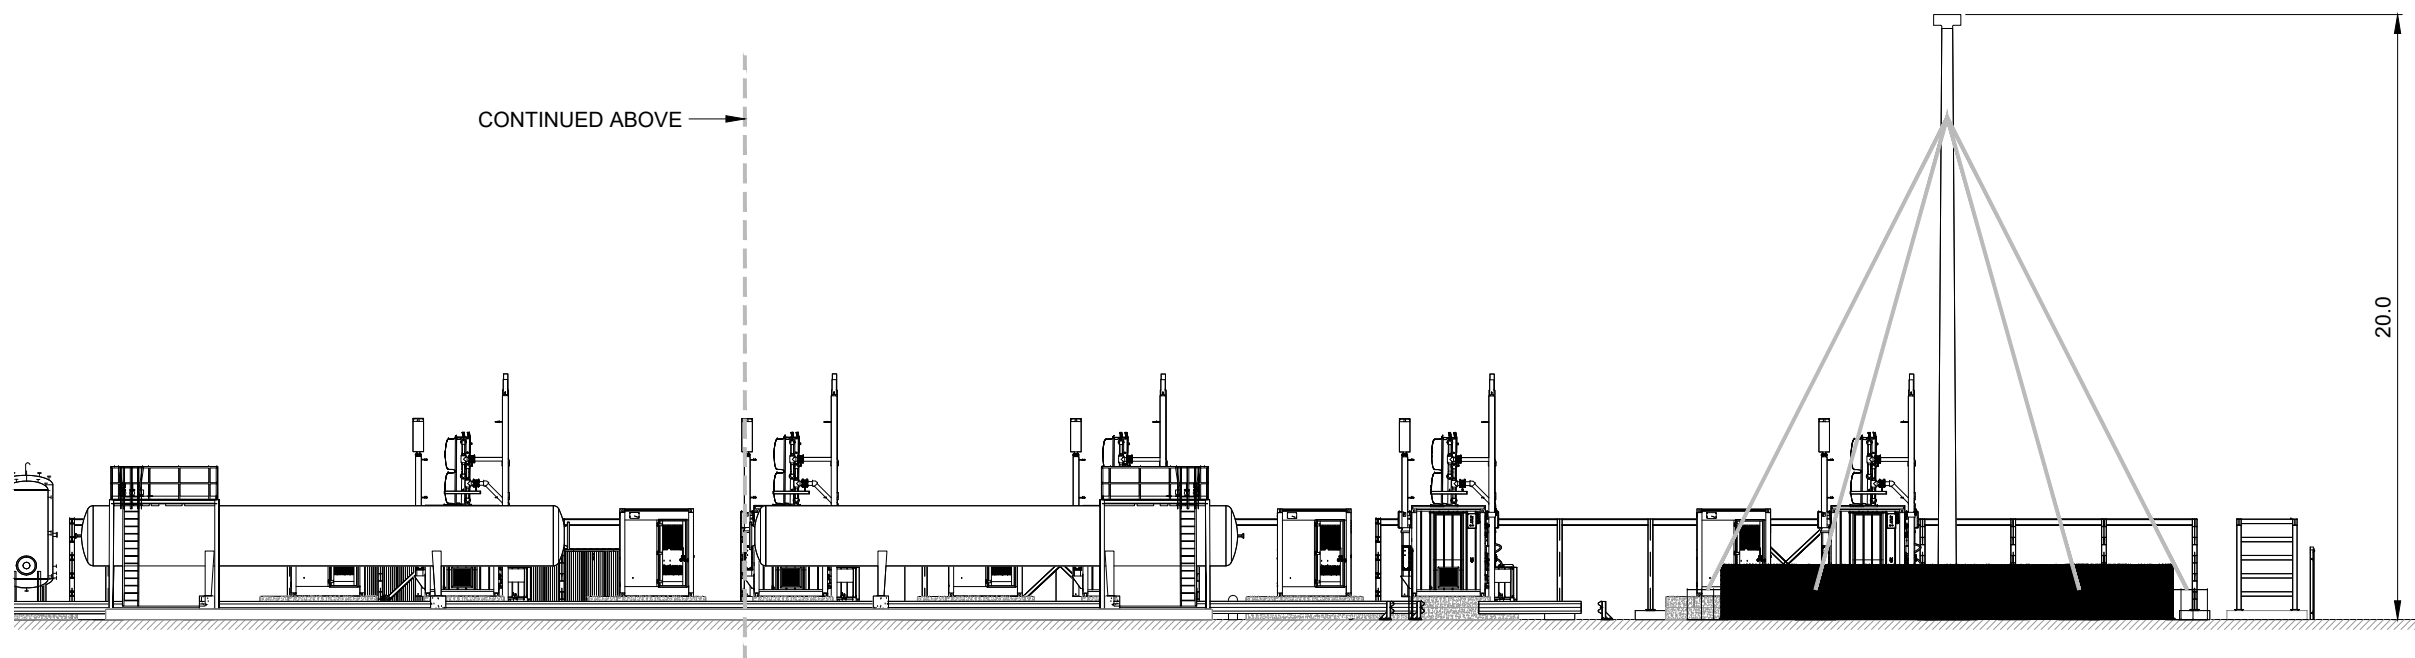

VIEW LOOKING NORTH
(SHOWN WITHOUT FENCE FOR CLARITY)

ISSUE	DRAWN	CHKD	APPD	DATE	REVISION NOTES
4	BM	MK	BS	2025-02-10	UPDATED ELEVATION VIEW
3	BM	CA	BS	2023-09-01	CHANGED DRAWING APPROVER
2	BM	CA	CA	2023-09-01	ADDED SCALE BAR, CHANGED TITLE AND DELETED SHEETS 2-4
1	BM	BS	MK	2023-08-15	FIRST ISSUE

PURPOSE		COORDINATES	
PLANNING		OSGB 1936	
SCALE		DATUM	
1:250	@A3	N/A	
LAYOUT DRAWING		T-LAYOUT NO	
N/A		N/A	

PROJECT TITLE
**NORTHFLEET GREEN
HYDROGEN FACILITY**

DRAWING TITLE
**ELEVATION VIEW - NORTH
INFRASTRUCTURE LAYOUT**

RES DRAWING NUMBER
05135-RES-PRO-DR-PT-002

REV
4

THIS DRAWING IS THE PROPERTY OF RENEWABLE ENERGY SYSTEMS LIMITED AND NO REPRODUCTION MAY BE MADE IN WHOLE OR IN PART WITHOUT PERMISSION



BEAUFORT COURT,
EGG FARM LANE,
KINGS LANGLEY,
HERTS WD4 8LR, UK
TEL +44 (0) 1923 299200
WWW.RES-GROUP.COM