


VIEW LOOKING SOUTH



VIEW LOOKING SOUTH  
(SHOWN WITHOUT FENCE FOR CLARITY)

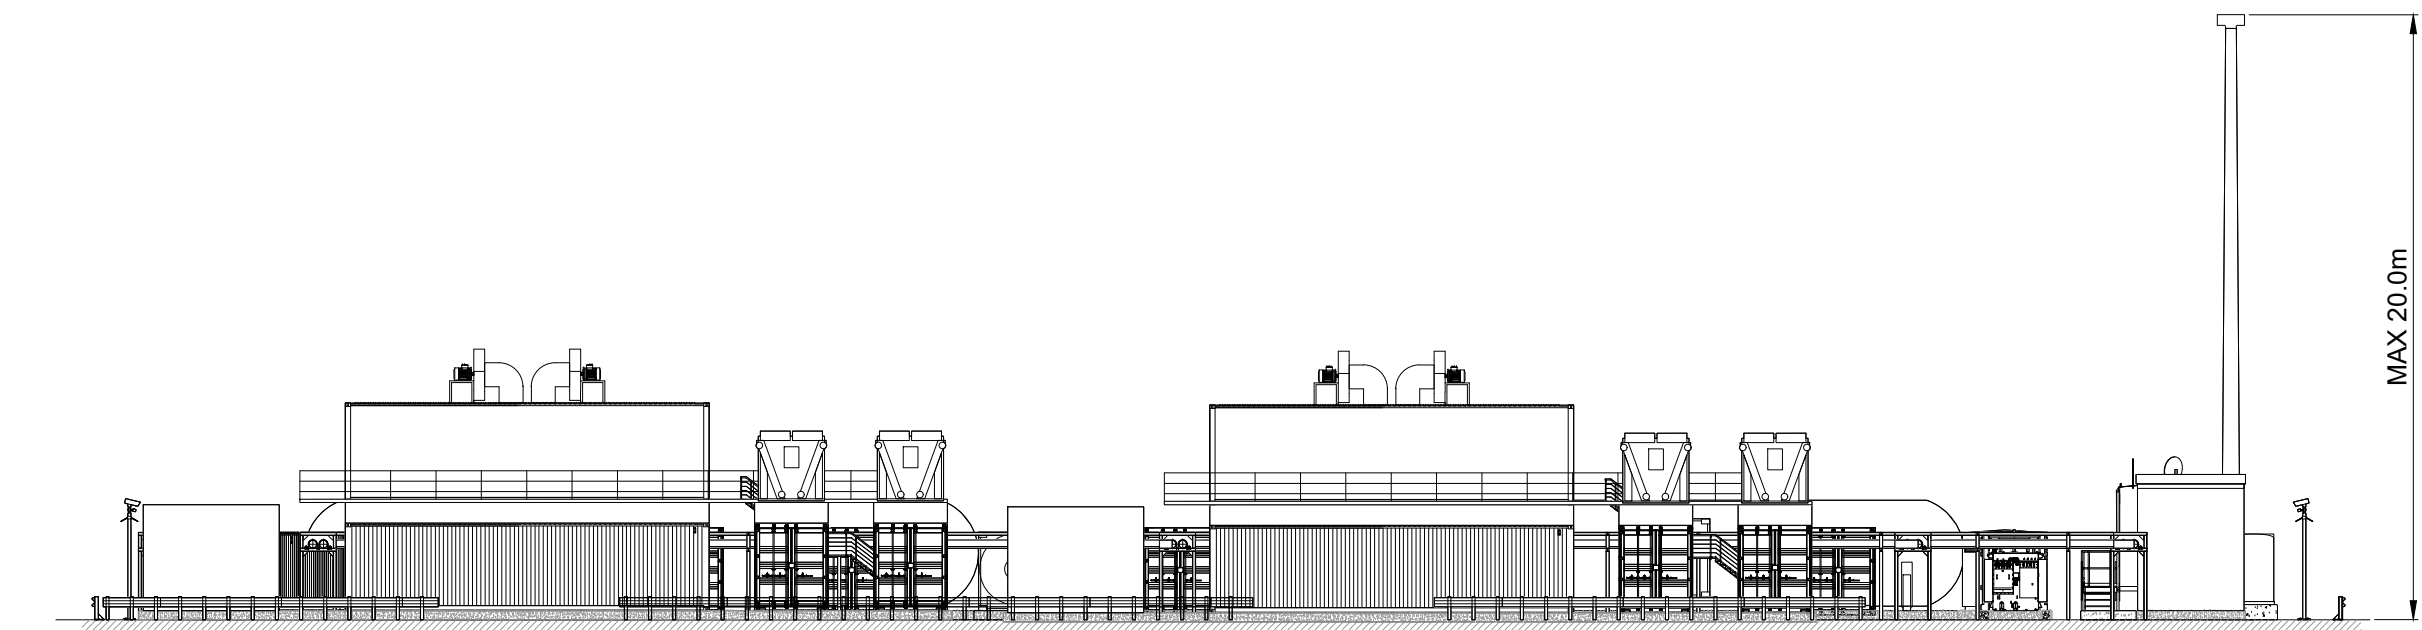

- NOTES:
1. ALL DIMENSIONS ARE IN METRES UNLESS OTHERWISE STATED.
  2. DETAILS SHOWN ARE INDICATIVE AND SUBJECT TO FINAL DESIGN.
  3. ALL DIMENSIONS ARE MAXIMUM ANTICIPATED AND SUBJECT TO DETAILED DESIGN.

1	BM	CA	BS	2023-09-01	FIRST ISSUE
ISSUE	DRAWN	CHKD	APPD	DATE	REVISION NOTES
PURPOSE				COORDINATES	
PLANNING				OSGB 1936	
SCALE			DATUM		
1:250 @A3			N/A		
LAYOUT DRAWING				T-LAYOUT NO	
N/A				N/A	

PROJECT TITLE  
**NORTHFLEET GREEN HYDROGEN FACILITY**

DRAWING TITLE  
**ELEVATION VIEW - SOUTH INFRASTRUCTURE LAYOUT**

RES DRAWING NUMBER  
**05135-RES-PRO-DR-PT-004**

REV  
**1**

THIS DRAWING IS THE PROPERTY OF RENEWABLE ENERGY SYSTEMS LIMITED AND NO REPRODUCTION MAY BE MADE IN WHOLE OR IN PART WITHOUT PERMISSION



BEAUFORT COURT,  
EGG FARM LANE,  
KINGS LANGLEY,  
HERTS WD4 8LR, UK  
TEL +44 (0) 1923 299200  
WWW.RES-GROUP.COM