


© CROWN COPYRIGHT, ALL RIGHTS RESERVED.
2023 LICENCE NUMBER 0100031673.

KEY:
 DEVELOPMENT BOUNDARY
 (OUTSIDE EDGE OF LINE DENOTES BOUNDARY)



KEY PLAN - NOT TO SCALE

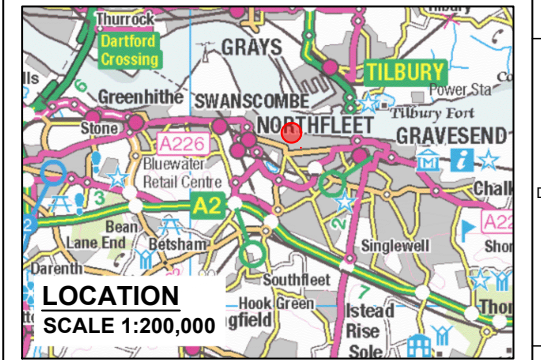

LOCATION
SCALE 1:200,000

3	BM	CA	BS	2023-09-01	ADDED SCALE BAR
2	BM	BS	PB	2023-08-16	UPDATED DEVELOPMENT BOUNDARY
1	BM	BS	PB	2023-08-16	FIRST ISSUE
ISSUE DRAWN	CHKD	APPD	DATE	REVISION NOTES	


PURPOSE	COORDINATES
PLANNING	OSGB 1936
SCALE	DATUM
1:2,500 @A3	N/A
LAYOUT DRAWING	T-LAYOUT NO
N/A	N/A

PROJECT TITLE
NORTHFLEET GREEN HYDROGEN FACILITY

DRAWING TITLE
SITE LOCATION PLAN

RES DRAWING NUMBER	REV
05135-RES-LAY-DR-PT-001	3

THIS DRAWING IS THE PROPERTY OF RENEWABLE ENERGY SYSTEMS LIMITED AND NO REPRODUCTION MAY BE MADE IN WHOLE OR IN PART WITHOUT PERMISSION

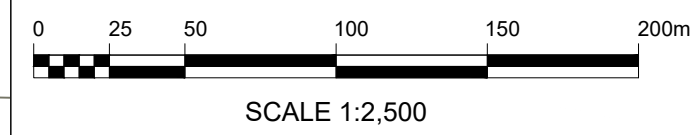

res

BEAUFORT COURT,
EGG FARM LANE,
KINGS LANGLEY,
HERTS WD4 8LR, UK
TEL +44 (0) 1923 299200
WWW.RES-GROUP.COM